

REVISIONS	BY


DCG Inc.
 3900 Geary Blvd., Suite 201
 San Francisco, CA 94121
 Phone: (415) 831-7180
 Fax: (415) 831-7181

PROPOSED BREWERY LAYOUT


326 1ST STREET
 SAN FRANCISCO, CA

DATE	3-1-15
SCALE	AS SHOWN
DRAWN	AFL
JOB	LOCAL

A-4
 OF SHEETS

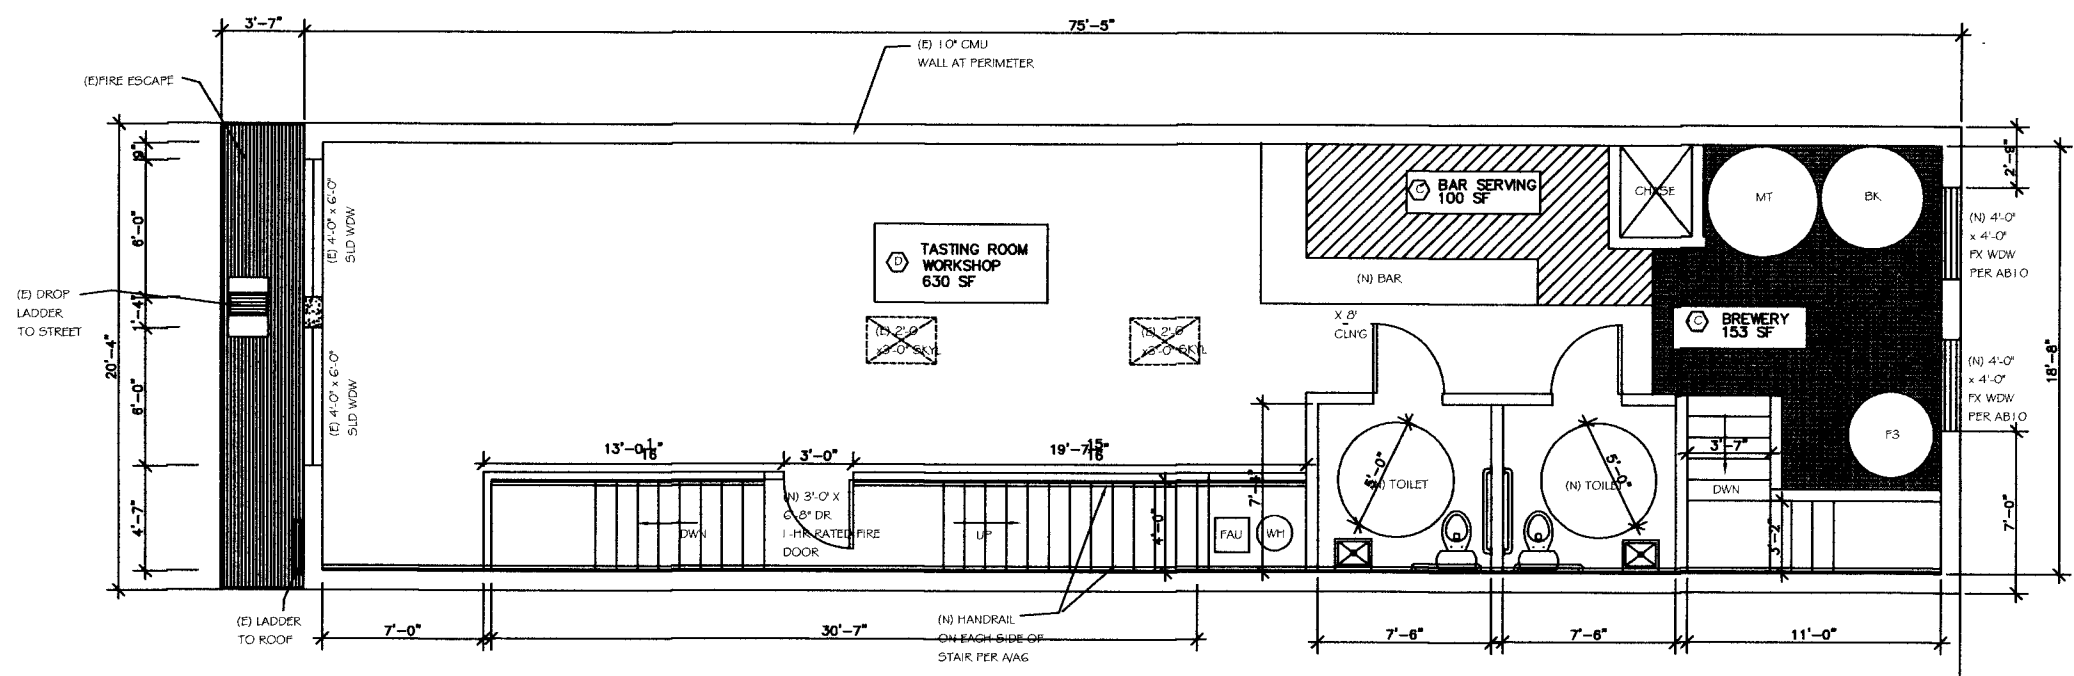

1 PROPOSED UPPER FLOOR PLAN
 1/4" = 1'-0"

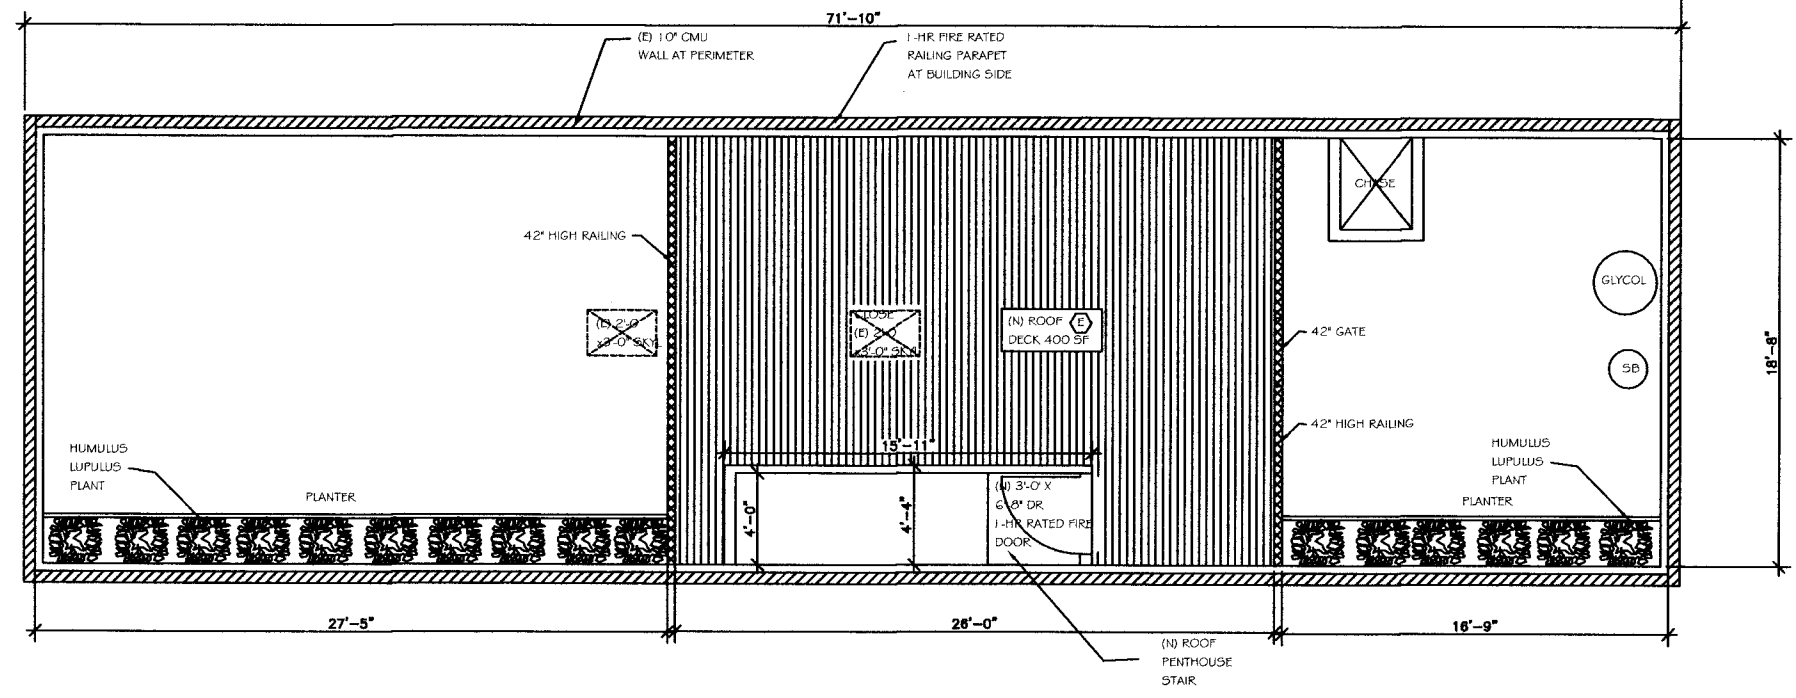

2 PROPOSED ROOF DECK PLAN
 1/4" = 1'-0"